

(7) STATE GENERALLY IN WHAT MANNER THE BUILDING WILL BE ALTERED:

At 1st story remove store fronts and erect brick front; shift and erect partitions enclosing rooms. All as shown on drawings filed herewith.

If the building is to be raised in height or if the occupancy is changed so that the floor loads will be increased, the following information must be given as to the EXISTING BUILDING and the thickness of existing walls and size of footings must be clearly shown on the plans.

(8) FOUNDATIONS: Character of Soil (State one of the materials as described in Building Code, Section 231, Subdivision 2)

Material of Foundation Walls

Thickness of Walls

Depth Below Curb

(9) UPPER WALLS: Material

Kind of Mortar

Any Ashlar

Thickness of Walls

(10) PARTY WALLS: Any to be used?

Thickness of Walls

If building is to be enlarged or extended, the following information as to NEW WORK must be given:

(11) FOUNDATIONS: Character of Soil (State one of the materials as described in Building Code, Section 231, Subdivision 2).

Material of Foundation Walls

Thickness of Walls

Depth Below Curb

(12) UPPER WALLS: Material

Kind of Mortar

Any Ashlar

Thickness of Walls

(13) PARTY WALLS: Any to be used?

Thickness of Walls

(14) FIREPROOFING: Material and Thickness

For Columns

For Girders

For Beams

(15) INTERIOR FINISH: Material

Floor Surface

Trim, Sash, Doors, etc.

Plaster

(16) OUTSIDE WINDOW FRAMES AND SASH: Material


EXAMINED AND RECOMMENDED
FOR APPROVAL ON.....

193.....

Examine.....

APPROVED.....193.....

Commissioner of Buildings, Borough of.....

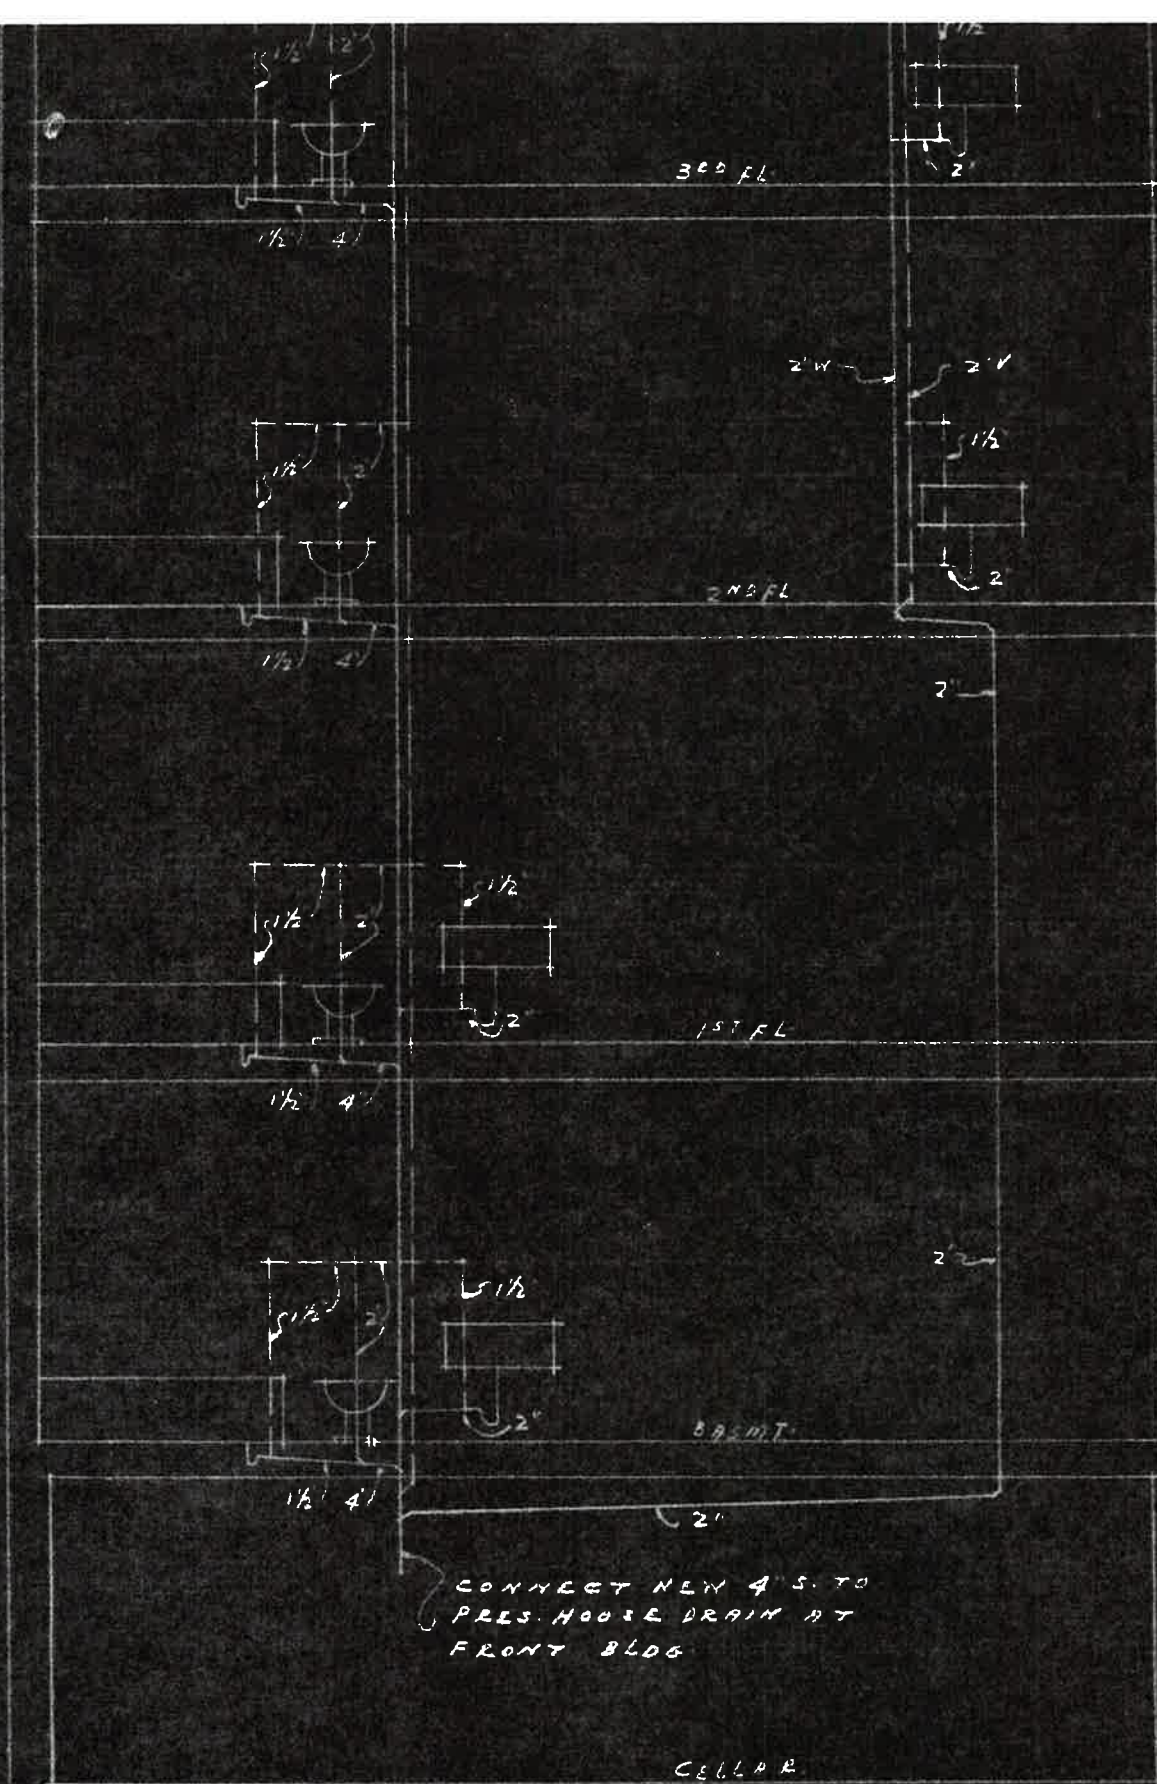

SECTION

REAR HOUSE

409 EAST 16TH ST. N.Y.C.

SIDNEY DAUB
 REGISTERED ARCHITECT
 63 Park Row - N. Y. C.

DATE 5/16/33 SCALE 1/4" = 1'-0"

DWG. No.



Bennett

DEPARTMENT OF BUILDINGS
BOROUGH OF MANHATTAN, CITY OF NEW YORK

MANHATTAN
Municipal Bldg.,
Manhattan

BROOKLYN
Municipal Bldg.,
Brooklyn

BRONX
Bronx County Bldg.,
Grand Concourse & E. 161st St.
Bronx

QUEENS
21-10 49th Avenue,
L. I. City

RICHMOND
Boro Hall
St. George, S. I.

PERMIT No. 19

ALT. APPLICATION No. 3031 19

LOCATION 524 E. 62nd Street

NOV - 6 1935

REFERRED TO INSPECTOR _____, 193____, FOR IMMEDIATE REPORT AS TO
OCCUPANCY: (If vacant, how last occupied?)

| | |
|-----------|------------|
| Basement | 6th Floor |
| 1st Floor | 7th Floor |
| 2d Floor | 8th Floor |
| 3d Floor | 9th Floor |
| 4th Floor | 10th Floor |
| 5th Floor | |

*Five story
stone & cement*

State exit conditions

Is Building Fireproof, Non-fireproof or Frame?

*Non fire proof
Non posted*

What are the posted floor capacities?

Is the PRESENT building to be connected with any ADJOINING building? If so, state dimen-
sions and material of adjoining building, viz.: Material _____; feet front _____; feet rear
_____; feet deep _____; feet in height _____; number of stories _____
_____; how occupied _____

Remarks:

alt 2134/30

Violations Pending?

no UB

Unsafe?

no UB

Certificate of Occupancy?

no CO

Classification of Bldg.

(Dated)

Nov 9, 1935

(Signed)

W. E. [Signature]

Inspector.

(5)

THE STATE INSURANCE FUND
 625 Madison Avenue, New York, N. Y.
CERTIFICATE OF WORKMEN'S COMPENSATION INSURANCE
 (Standard Form Approved by the Industrial Commissioner)

N^o 364233
 364237

This is to certify that Louis Cohen D/B as Elco Mfg. Co.
 (Name of Employer)

Address 285 - 1st Ave., NYC

is insured with The State Insurance Fund under Policy No. Y142357 covering the entire obligation of this Employer for Workmen's Compensation under the New York Workmen's Compensation Law with respect to the operations at the locations described herein.

The policy term covers the period from 2-10-37 to 2-10-42; if said policy is changed or cancelled during its term in such manner as to affect this Certificate, five (5) days written notice of such change or cancellation will be given to

Dept. of Housing & Bldgs., NYC

(Bureau, Department, Corporation, Firm or Individual)

Address

Notice by registered mail so addressed shall be sufficient compliance with this provision. In the case of binders, written notice of change or expiration will be given within five (5) days after such change or expiration becomes effective. The State Insurance Fund does not assume any liability in the event of failure to give such notice.

Beginning on or about March 1937-completed, the following operations, at the locations named herein, will be performed by the employees of the assured:

Locations of Operations 524 E. 6th St., NYC

Remove store front & put up brick front & shifting partitions in East Store only on ground floor


DESCRIPTION OF OPERATIONS BY CLASS

ESTIMATED PAYROLL BY CLASS

Carpentry - Masonry-brickwork

The following operations will be performed by employees of subcontractors of the assured:
 DESCRIPTION OF OPERATIONS BY CLASS NAME OF SUBCONTRACTOR

Countersigned:

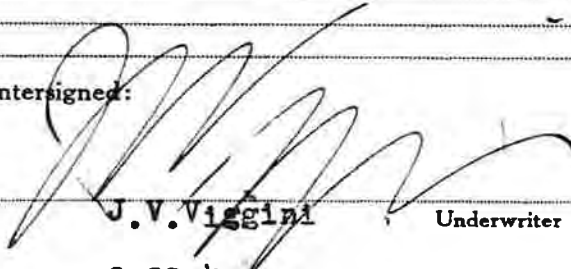
J.V. Viggini Underwriter

THE STATE INSURANCE FUND


 Louis Buffler
 Assistant Director

Date 9-22-41

MO No. of copies issued 2

N^o 364233

Section 57, Workmen's Compensation Law, as amended by Chapter 201 of the Laws of 1932. Effective March 15, 1932.

Section. 1. Section fifty-seven of chapter eight hundred sixteen of the laws of nineteen hundred thirteen, entitled "An act in relation to assuring compensation for injuries or death of certain employees in the course of their employment, and repealing certain sections of the labor law relating thereto, constituting chapter sixty-seven of the consolidated laws" as amended and re-enacted by chapter forty-one of the laws of nineteen hundred fourteen and as last amended by chapter six hundred fifteen of the laws of nineteen hundred twenty-two, is hereby amended to read as follows:

§ 57. The head of the state or municipal department, board, commission or office authorized or required by law to issue any permit for or in connection with any work involving the employment of employees in a hazardous employment defined by this chapter, and notwithstanding any general or special statute requiring or authorizing the issue of such permits, shall not issue such permit to the employer unless such employer shall produce proof under oath in a form satisfactory to the Industrial Commissioner, that compensation has been secured for all employees as provided by this chapter. Nothing herein, however, shall be construed as creating any liability on the part of such state or municipal department, board, commission or office to pay any compensation to any such employee if so employed.

PROPOSED CONSTRUCTION WORK

Will installation include the erection or alteration of a chimney? yes (YES OR NO). If answer is "yes", describe build boiler room and reline chimney with 12x8"TC lining. and fill in either estimated cost \$650. or whether work is included in approved application (N.B., ALT., OR B.N.) No. _____ . If answer is "no", fill in statement regarding construction of existing chimney. Will the tank be buried, enclosed, or installed outside the building? no (YES OR NO) . If answer is "yes", specify _____ . If answer to either or both of the above questions is "yes", submit this form in quadruplicate.

STATEMENT REGARDING CONSTRUCTION OF EXISTING CHIMNEY

I hereby state that I have inspected the chimney at the premises wherein under this application I propose to install oil burning equipment and found that the chimney is in good condition and has walls of _____ and lining of _____ (GIVE MATERIAL AND THICKNESS) (GIVE MATERIAL)

(NAME OF P.E., OR R.A. OR LICENSED INSTALLER)

(SIGNATURE)

(ADDRESS)

STATEMENT OF OWNER

I hereby state that I am the ~~part~~ ^{sole} owner of the premises described in this application and that the premises are occupied as M.D. 10 fam. (OLD)

I have authorized the applicant to file this application for the work specified herein.

If occupied as a Multiple Dwelling, also complete the following:

I hereby further state that a Central Heating Plant did not exist at these premises prior to July 1st, 1951. (DID OR DID NOT)

The owner or owners of the said premises are

Philip Caruso-Owner
(NAME AND RELATIONSHIP TO PREMISES)

1714 79th.Str.Bklyn.
(ADDRESS)

(NAME AND RELATIONSHIP TO PREMISES)

(ADDRESS)

(NAME AND RELATIONSHIP TO PREMISES)

(ADDRESS)

Philip Caruso
(SIGNATURE OF OWNER OR OFFICER OF CORP.)

(IF A CORPORATION, GIVE NAME AND ADDRESS OF CORPORATION ON THE FIRST LINE ABOVE AND THE NAME AND ADDRESS OF TWO OFFICERS ON THE SECOND AND THIRD LINES; AND SIGNED BY AN AUTHORIZED OFFICER OF THE CORPORATION)

WORK PERMIT

I hereby state that I will make the installation described in this application and plans, if any, approved therewith and I certify that to the best of my knowledge and belief, the installation will conform to the Administrative Code, the rules of the Board of Standards and Appeals and the rules of the Department of Air Pollution Control and I have obtained Workmen's Compensation insurance as follows:

Hartford Accident
INSURANCE COMPANY

10WN-194092
POLICY NO.

4/19/60
EXPIRES

Park Ridge Home Imp.
NAME OF INSURED

7426 15th.Ave.Bklyn.
ADDRESS

Joseph Zangara
NAME OF LICENSED INSTALLER

7426 15th.Ave.Bklyn.
ADDRESS OF LICENSED INSTALLER

License No. 3074 324 CLASS B OR B

11/30/60
EXPIRES

Joseph Zangara
SIGNATURE OF LICENSED INSTALLER

PERMISSION IS HEREBY GRANTED TO INSTALL OIL BURNING EQUIPMENT AS DESCRIBED IN THE FOREGOING APPLICATION.

DATE OF ISSUANCE

BOROUGH SUPERINTENDENT

ISSUED BY CLERK

Falsification of any statement is an offense under Section 982-9.0 of the Administrative Code and is punishable by fine of not more than five hundred dollars (\$500.00) or imprisonment of not more than sixty (60) days or both.

FOR CONSTRUCTION INSPECTOR'S USE WHEN "PROPOSED CONSTRUCTION WORK" ABOVE, IS INVOLVED.

On _____ (DATE) I inspected the subject premises and found that the construction work involved in this application has been done in accordance with the approved application and plan.

Signed _____ (CONSTRUCTION INSPECTOR)

ORIGINAL

THE CITY OF NEW YORK DEPARTMENT OF BUILDINGS

MANHATTAN Municipal Bldg., New York 7

BROOKLYN Municipal Bldg., Brooklyn 1

BRONX 1932 Arthur Ave., New York 57

QUEENS 129-55 Queens Blvd., Kew Gardens 24, L. I.

RICHMOND Boro Hall, St. George 1, S. I.

NOTICE — This Application must be TYPEWRITTEN and filed in TRIPLICATE

Minor Structures, Minor Alterations and Repairs, Elevator Repairs, Drop Curb, Fire Escapes, Miscellaneous

Block 401 Lot 22 DISTRICT (under building zone resolution) Use Bus. Height 1 1/2 Area B Is sidewalk shed or fence required no

BUILDING NOTICE

DEPARTMENT OF BUILDINGS

669

FEB 17 1960

CITY OF NEW YORK BOROUGH OF MANHATTAN

DO NOT WRITE IN THIS SPACE

LOCATION 524 East 6th Street, S/S 291'7" West of Avenue B, Manhattan (Give Street Number)

COMPENSATION INSURANCE has been secured in accordance with the requirements of the Workmen's Compensation Law as follows: Park Ridge Home Imp. 7426 15th Ave. Bklyn.

Herb... Resident 10th-19492 4/19/60

State proposed work in detail: construct new WC compartments for each apartment on 2nd, 3rd, 4th, and 5th floors. (See Alt. #225/54)

Date of Construction [X] Before 1938 [] After 1937

Indicate class of construction:

- Class 1-Fireproof, Class 2-Fire protected, Class 3-Non-fireproof, Class 4-Wood frame, Class 5-Metal, Class 6-Heavy timber

Number of stories high 5

How occupied M.D. 10 fam. (OLF)

Is application made to remove a violation? YES Yes Housing ONLY

How to be occupied S&MC

If fuel burning equipment is to be installed Smoke Control Equipment Form must accompany this application.

Estimated Cost \$1600. See G.C. office attached.

(Any variation in estimated cost shall be filed and recorded as an amendment.)

Exemptions

If exemption from payment fee is claimed, state clearly the basis of claim. This Building... only for the work shown. The occupancies stated have not been verified nor approved.

Initial fee payment—

2nd payment of fee to be collected before a permit is issued—Amount \$ 8-50-33

Verified by P. Draper Date 6-7-60

ADDITIONAL FEES REQUIRED AMOUNT \$ (Yes or No)

VERIFIED BY DATE

1. The sum of the fees indicated on the first and second receipts shall represent the total fee. Any variation on contemplated work or change affecting the estimated cost shall be recorded as an amendment. If any question arises in connection with the estimated cost or with the adequacy of the fee, no permit shall be issued unless adjusted to the satisfaction of the department at the direction of the Borough Superintendent.

Vertical handwritten notes on the right margin: 'show floor construction a deposit', 'C. Draper', 'Application to be filed by RA or Pl.', '12, 14, P.H.C.', 'five new bathrooms', '3-15-60'

Vertical handwritten note on the left margin: 'Orman, A. Draper'

REMARKS OR SKETCH:

Construct new WC compartments for each apt. on 2nd, 3rd, 4th, and 5th floors.

If this application is for Drop Curb Permit, DIAGRAM showing plot to be used, the relative position of the cut curb and the extent thereof, must be drawn above.

Cut curb.....Total Splay..... Length in Feet Length in Feet

Deposit (\$.....), either in cash or certified check, payable to the order of the Department of Buildings, to insure the proper construction of the sidewalk and curb.

Refer to N.B. ALT..... 19

Lee Meltzer & Morris Kweller (Typewrite Name of Applicant)

States that he resides at 3407 Avenue T, Borough of Brooklyn City of New York;

that he is the agent for the (owner-lessee) of the premises above described, and is duly authorized to make this application for approval of the plans and specifications here-with submitted, and made a part hereof, for the work to be done in the building therein described,—with the understanding that if no work is performed hereunder within one year from the time of issuance, this approval shall expire by limitation as provided by law; and the applicant agrees to comply with all provisions of the Building Code and all laws and regulations applicable to the erection or alteration of said structure in effect at this date; that the work to be done is duly authorized by the owner.

Applicant further states that the full names and residences of the owners or lessees of said premises are:

Owner Philip Caruso Address 1714 79th Street, Bklyn

Lessee Address

DATED February 4, 1960.

(Sign here)

Handwritten signature of applicant

Applicant

If Licensed Architect or Professional Engineer, affix seal.



Falsification of any statement is an offense under Section 982-9.0 of the Administrative Code and is punishable by a fine of not more than five hundred dollars (\$500.00) or imprisonment of not more than sixty (60) days or both.

EXAMINED AND RECOMMENDED For Approval on 5-27-60 19

Handwritten signatures of Examiner and Borough Superintendent

Approved..... 19

Borough Superintendent

Work commenced..... Date signed off..... 19

I hereby Certify that the above report is true in every respect and that the work indicated has been done in the manner required by the Rules and Regulations of this Department, except where reported adversely.

Signed..... Inspector