


B.H. 6/56

B 556  
L 49

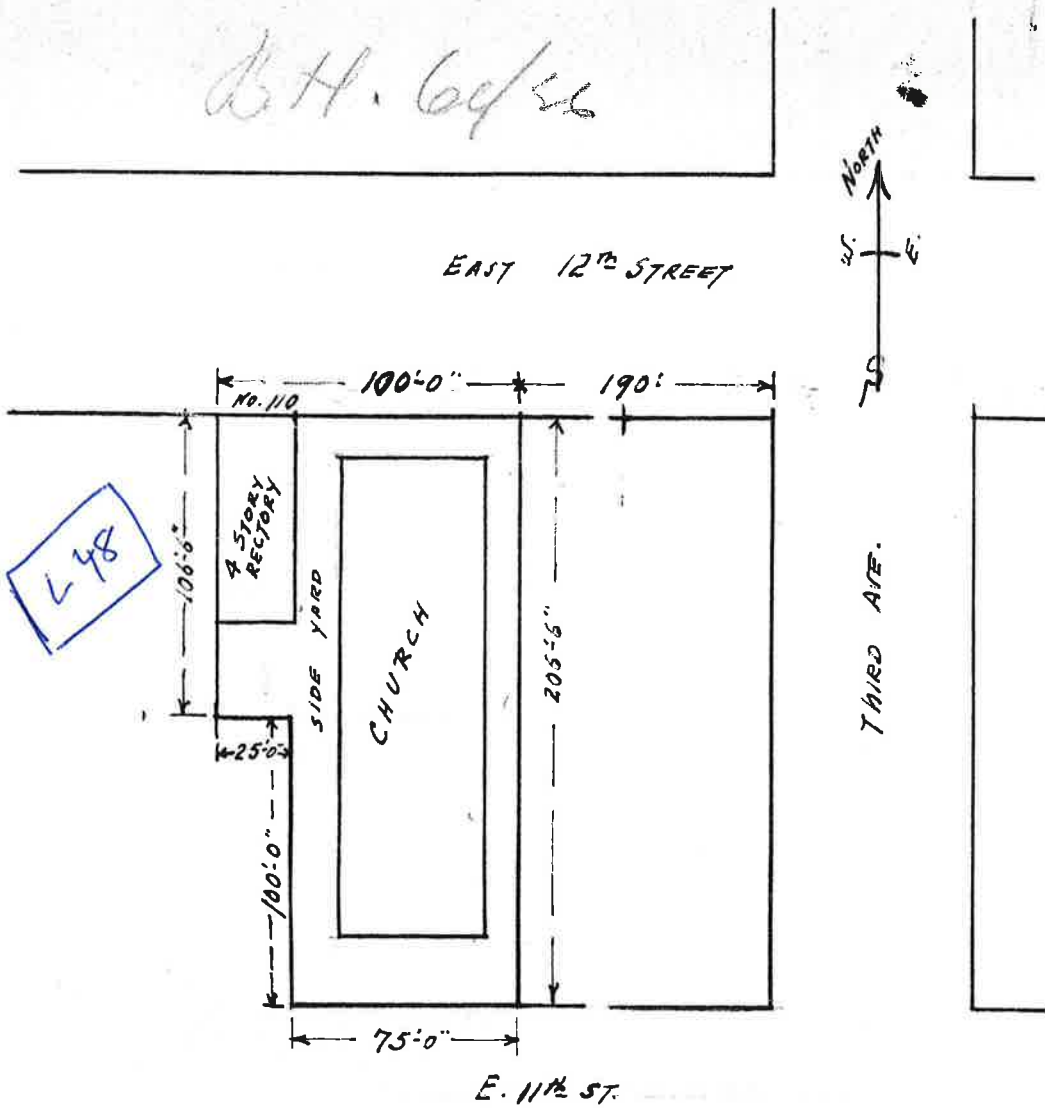

BLOCK DIAGRAM

ST. ANNS SHRINE CHURCH

# 110 EAST 12th ST. N.Y.C.

SCALE  $\frac{1}{2}$  INCH = 25 FEET  
JAN. 7th. 1926


SIDNEY DAUB  
ARCHITECT  
156 E. 42nd St. N.Y.C.

Block 556  
Lot 48-49 & 71

P.L. 37-26  
Diagram  
(3)



B 556  
L49(48)

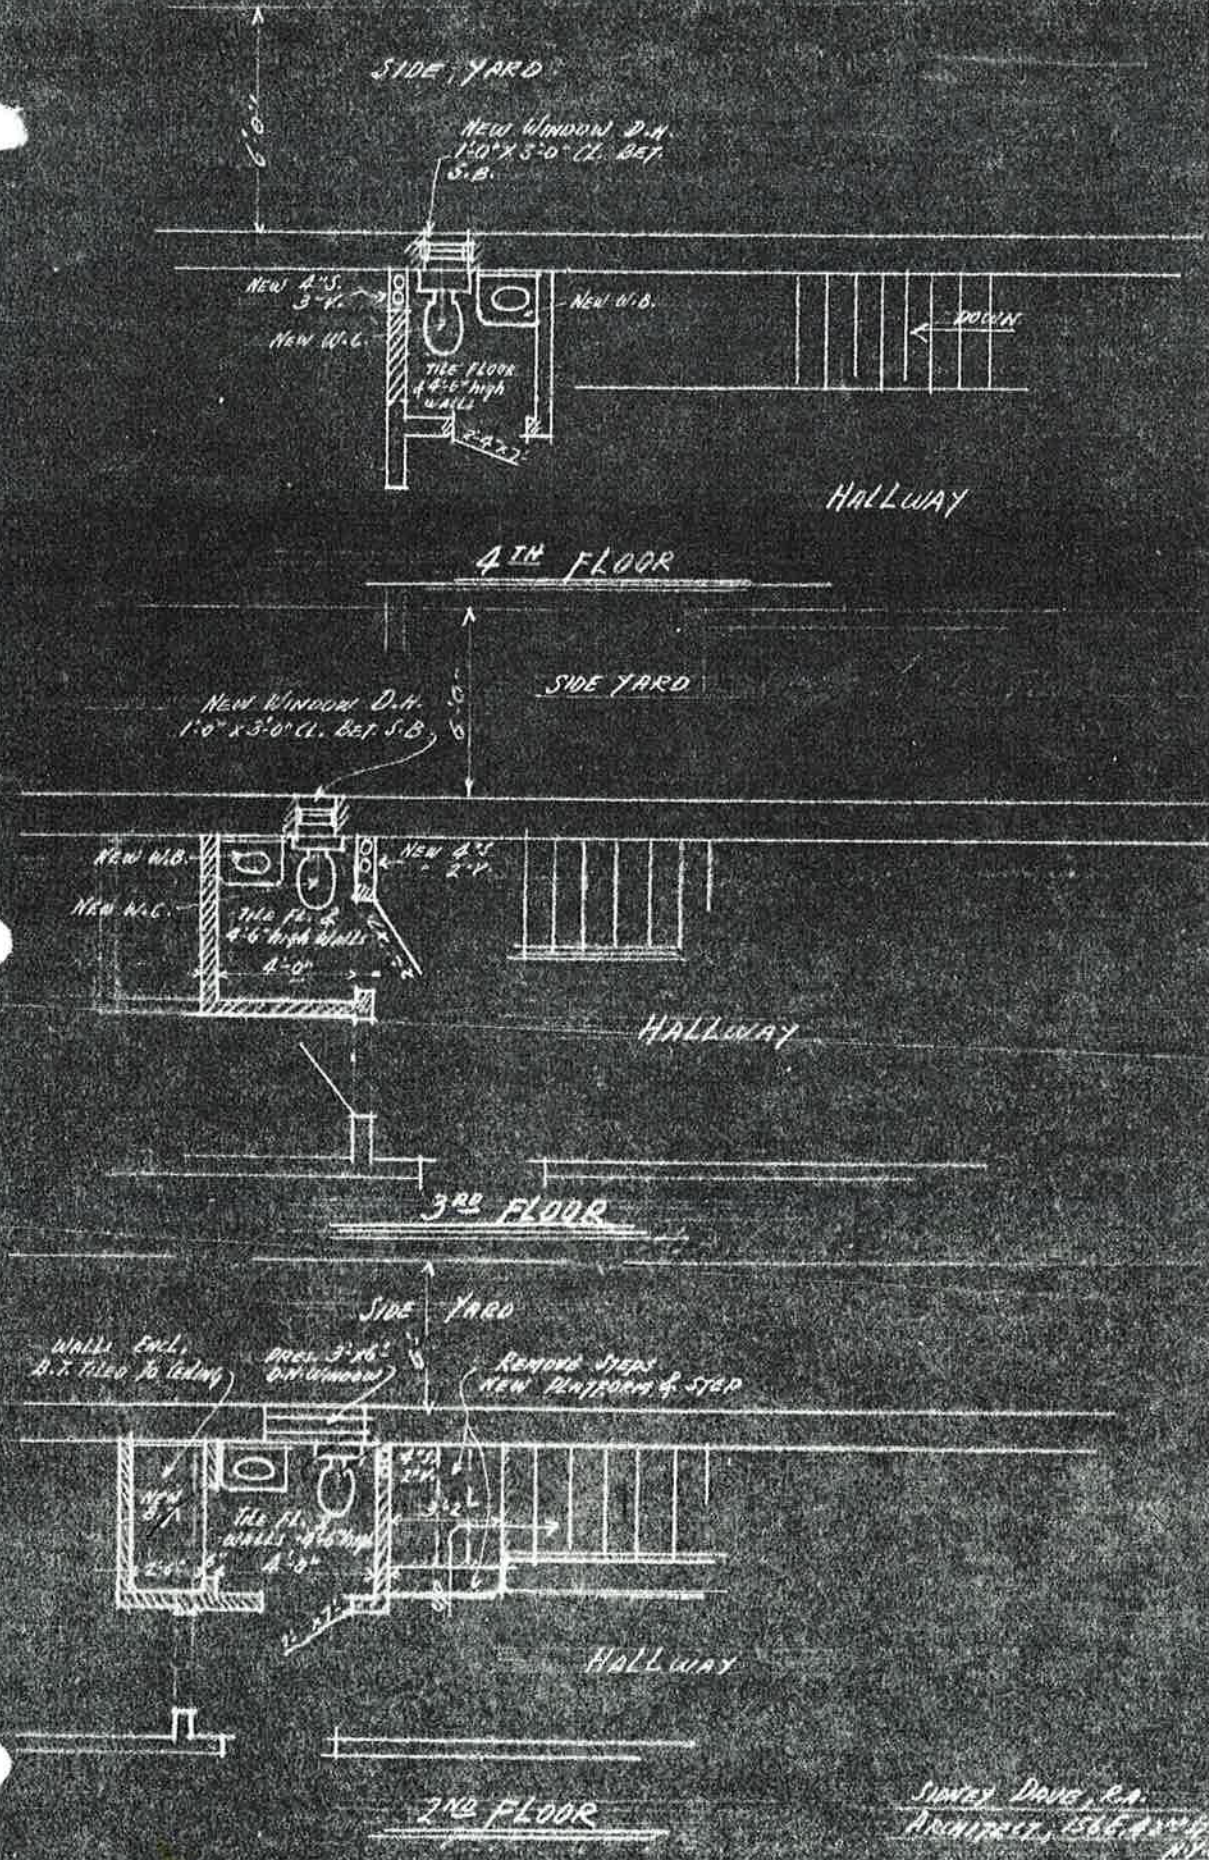

SURVEY DAVIS, P.A.  
ARCHITECT, 156 E. 4th ST.  
N.Y.C.

PLAN FOR ADDITIONAL TOILET ROOMS

FOR: REGENCY AT  
ST. ANNE'S SHRINE CHURCH

SCALE 1/4" = 1'-0"

DOTTED LINES INDICATE NEW D.